




## APPENDIX B3

### ASSOCIATED PIPELINE FACILITIES

| <u>County, State</u>  | <u>Station</u>                       | <u>Sheet No.</u> |
|-----------------------|--------------------------------------|------------------|
| Pike, Pennsylvania    | Wagoner Station                      | 1                |
| Rockland, New York    | Ramapo Station                       | 2                |
| Westchester, New York | Mount Vernon Station                 | 3                |
| Various               | Typical Mainline Valve (MLV) Station | 4                |
| Various               | Typical Launcher/Receiver            | 5                |

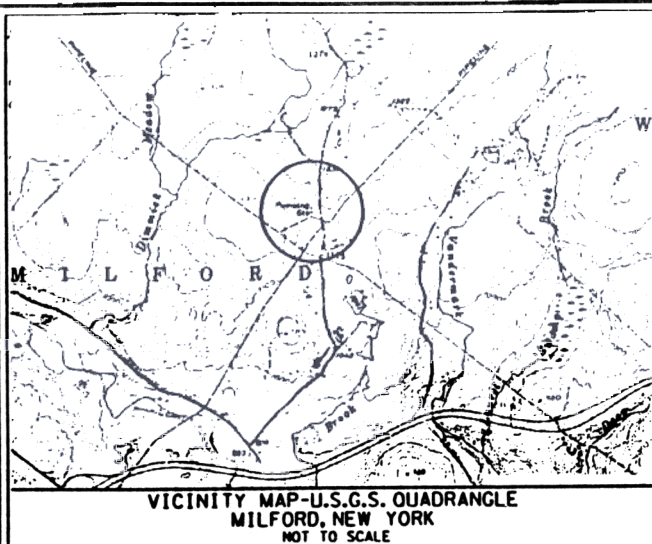

EXISTING COLUMBIA GAS  
TRANSMISSION CORPORATION  
MILFORD COMPRESSOR STATION  
(TO BE TRANSFERRED TO MILLENNIUM  
PIPELINE COMPANY)

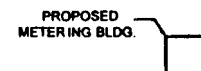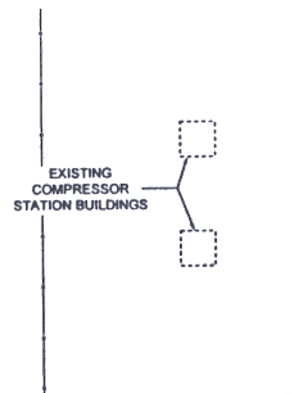

EXISTING PROPERTY BOUNDARY



N/F  
EGBERT CHANDLER

N/F  
B.A. OLSEN



NOTE: ALL INFORMATION CONTAINED ON THIS DRAWING  
IS BASED ON PRELIMINARY SURVEY INFORMATION.  
DIMENSIONAL AND PROPERTY INFORMATION ARE APPROXIMATE.


## FIGURE B3

MILLENNIUM PIPELINE PROJECT


WAGONER STATION

NOT TO SCALE

SHEET 1

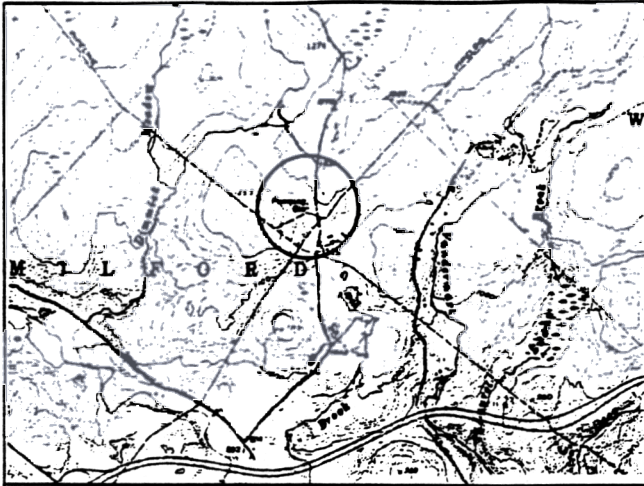

VICINITY MAP-U.S.G.S. QUADRANGLE  
MILFORD, NEW YORK  
NOT TO SCALE

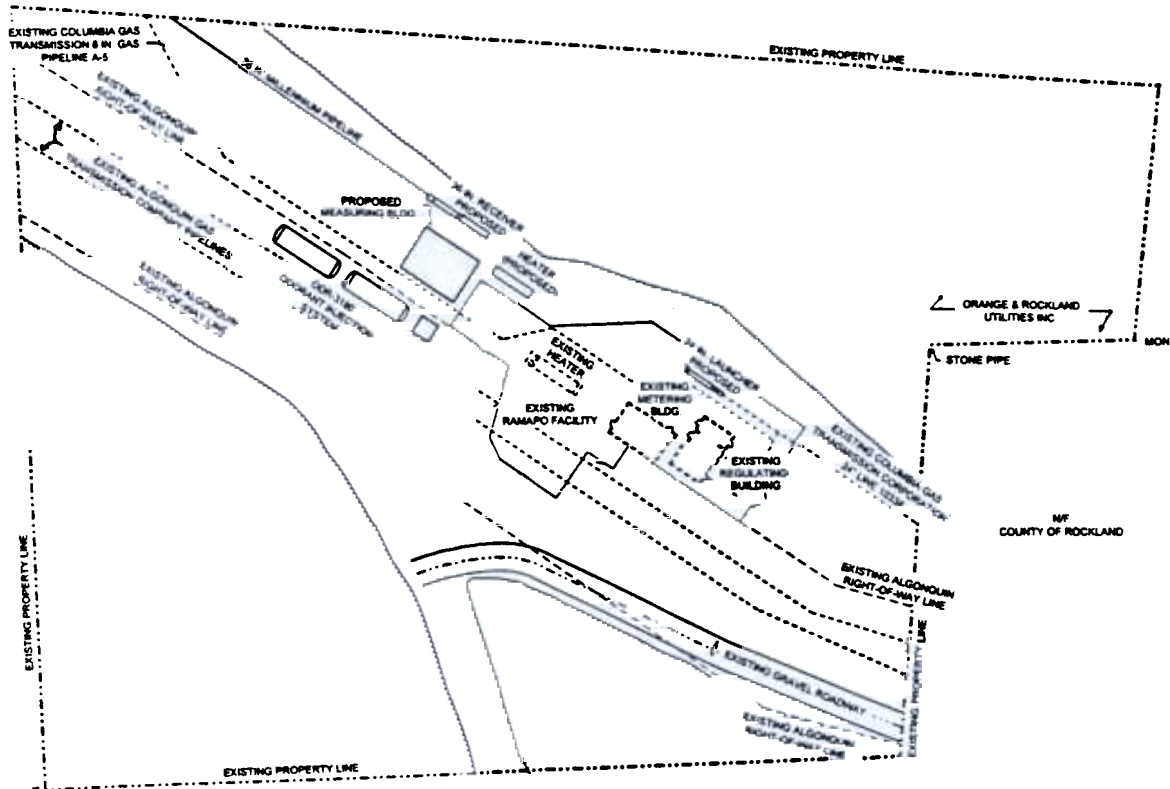

NOTE: ALL INFORMATION CONTAINED ON THIS DRAWING  
IS BASED ON PRELIMINARY SURVEY INFORMATION.  
DIMENSIONAL AND PROPERTY INFORMATION ARE APPROXIMATE.



FIGURE B3

MILLENNIUM PIPELINE PROJECT


RAMAPO STATION

NOT TO SCALE

SHEET 2



VICINITY MAP-U.S.G.S. QUADRANGLE  
MT. VERNON, NEW YORK  
NOT TO SCALE

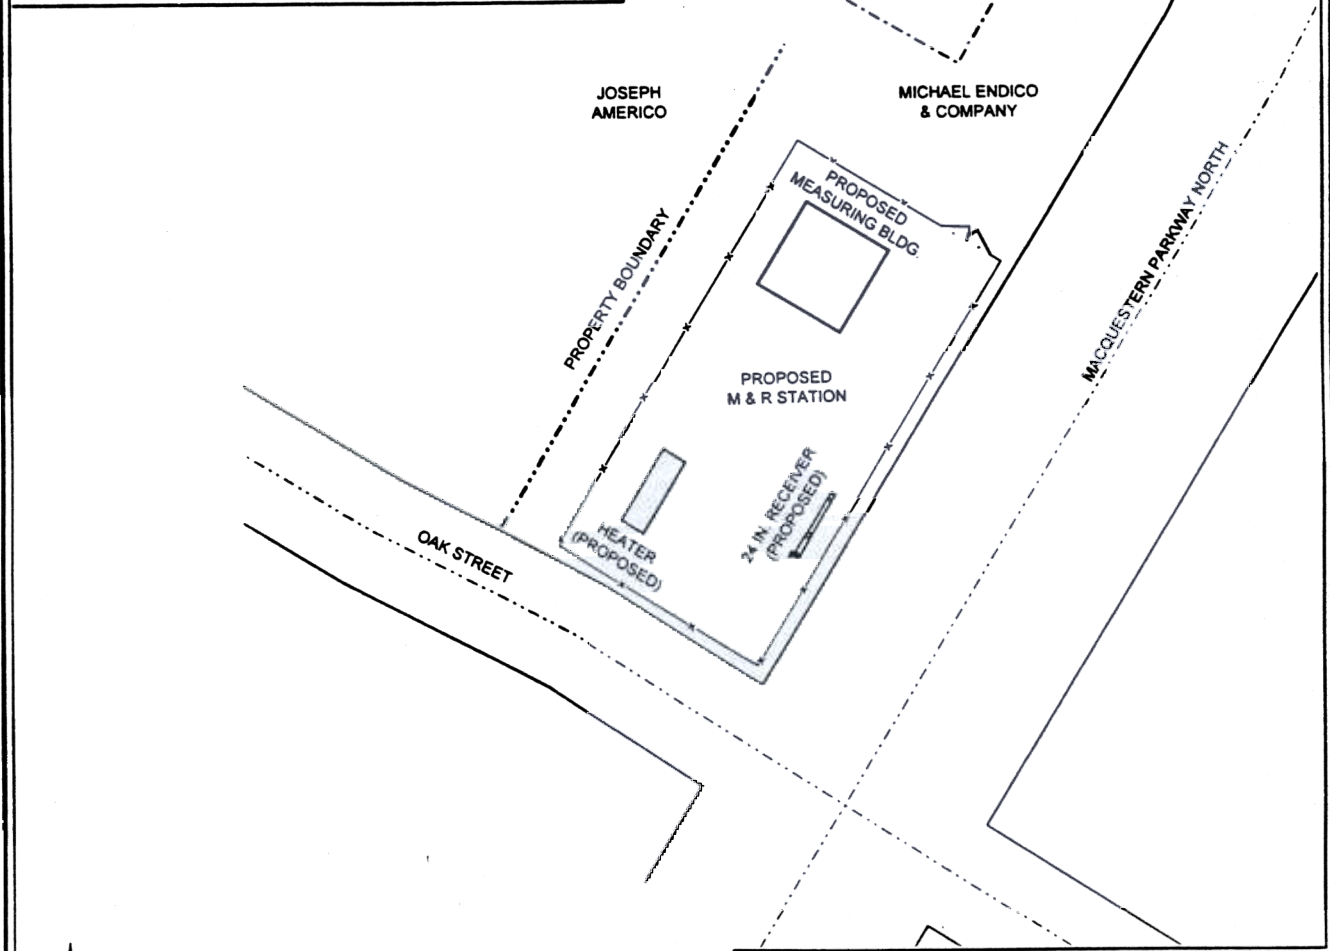

NOTE: ALL INFORMATION CONTAINED ON THIS DRAWING  
IS BASED ON PRELIMINARY SURVEY INFORMATION.  
DIMENSIONAL AND PROPERTY INFORMATION ARE APPROXIMATE.


### FIGURE B3

MILLENNIUM PIPELINE PROJECT


MT. VERNON STATION

NOT TO SCALE

SHEET 3

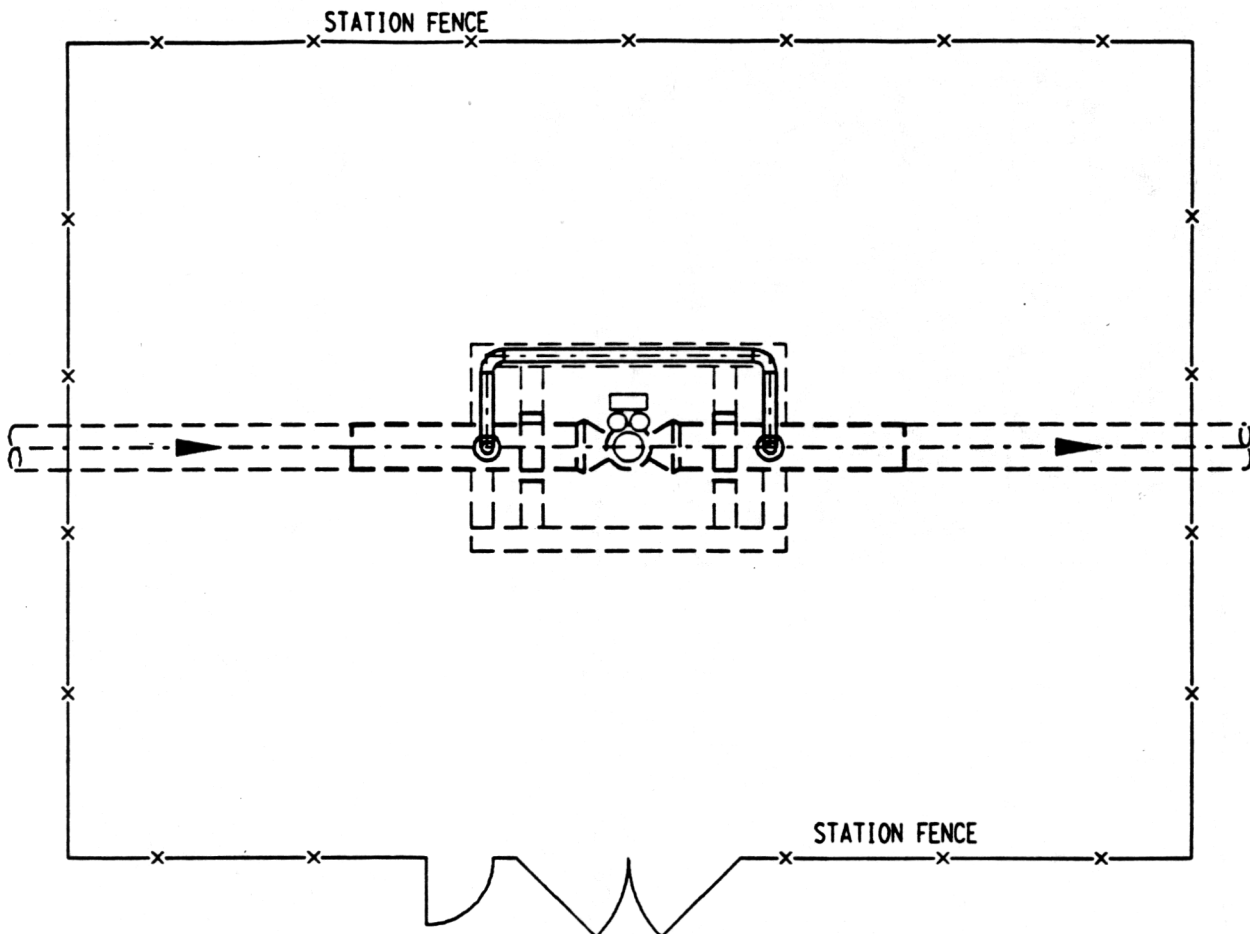

**TYPICAL MLV STATION**

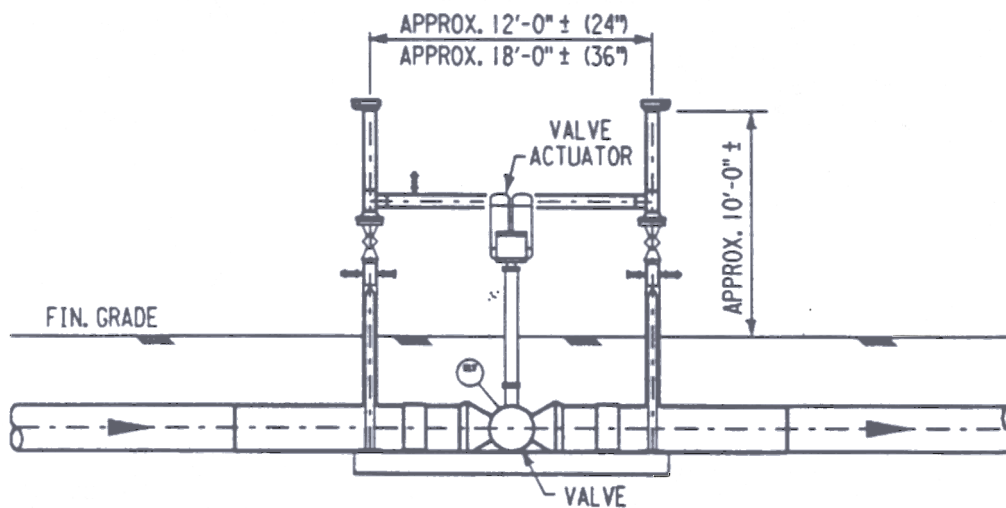

**ELEVATION**



**FLUOR DANIEL WILLIAMS BROTHERS**

**MILLENNIUM PIPELINE**


**FIGURE B3**

**TYPICAL MAINLINE VALVE (MLV)  
STATION**


Date 3-5-99

Approved

**SK-8525-000-A-6001**

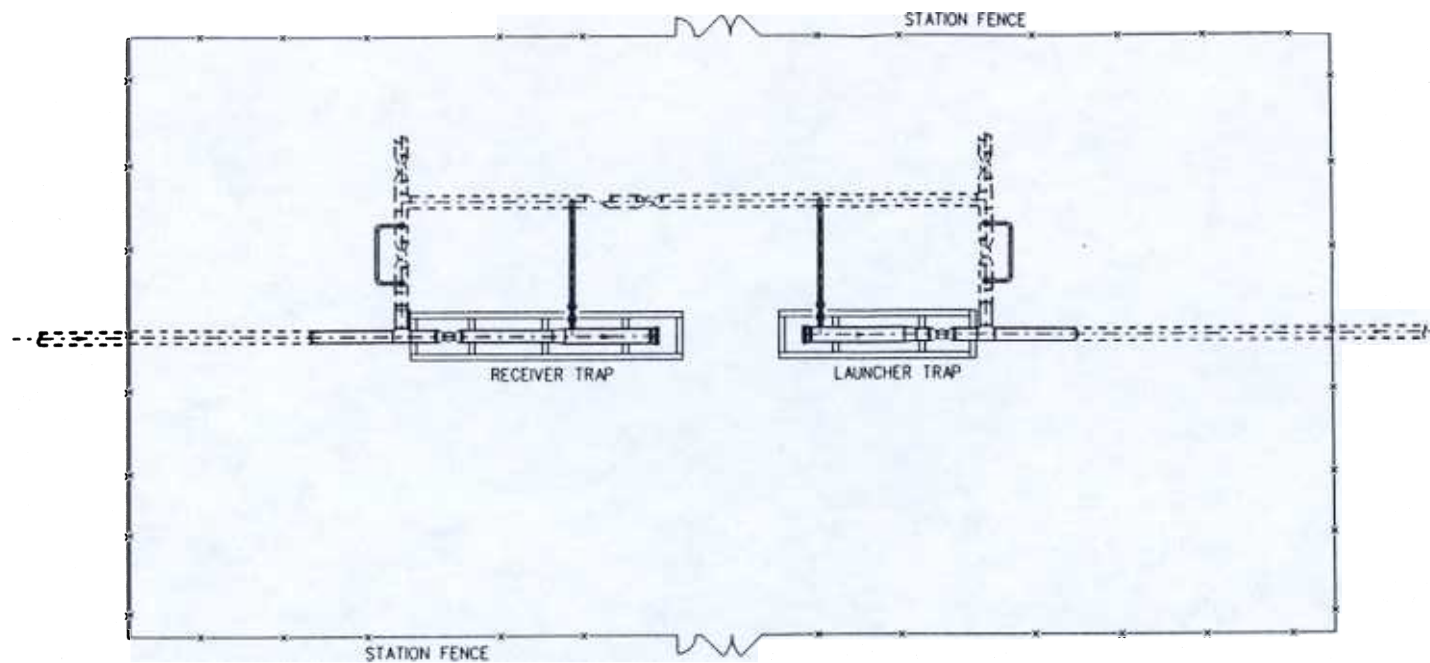

TYPICAL SCRAPER TRAP STATION

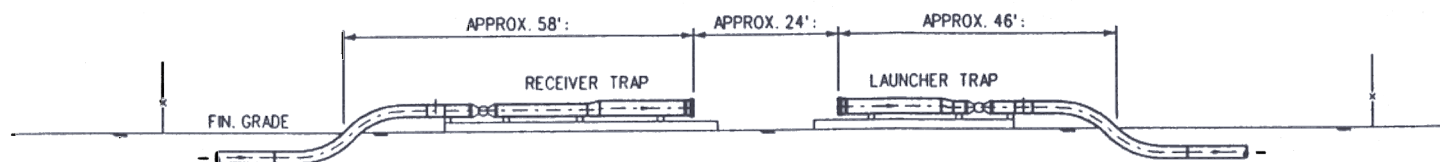

ELEVATION



FLUOR DANIEL WILLIAMS BROTHERS

MILLENNIUM PIPELINE

FIGURE B3

TYPICAL LAUNCHER/RECEIVER

|      |      |          |                    |     |   |     |  |
|------|------|----------|--------------------|-----|---|-----|--|
| Desn | VP   | Date     | 3-5-99             | Ckd |   | App |  |
| Job  | 8525 | Desn No. | SK-8525-000-B-6002 | Rev | A |     |  |